


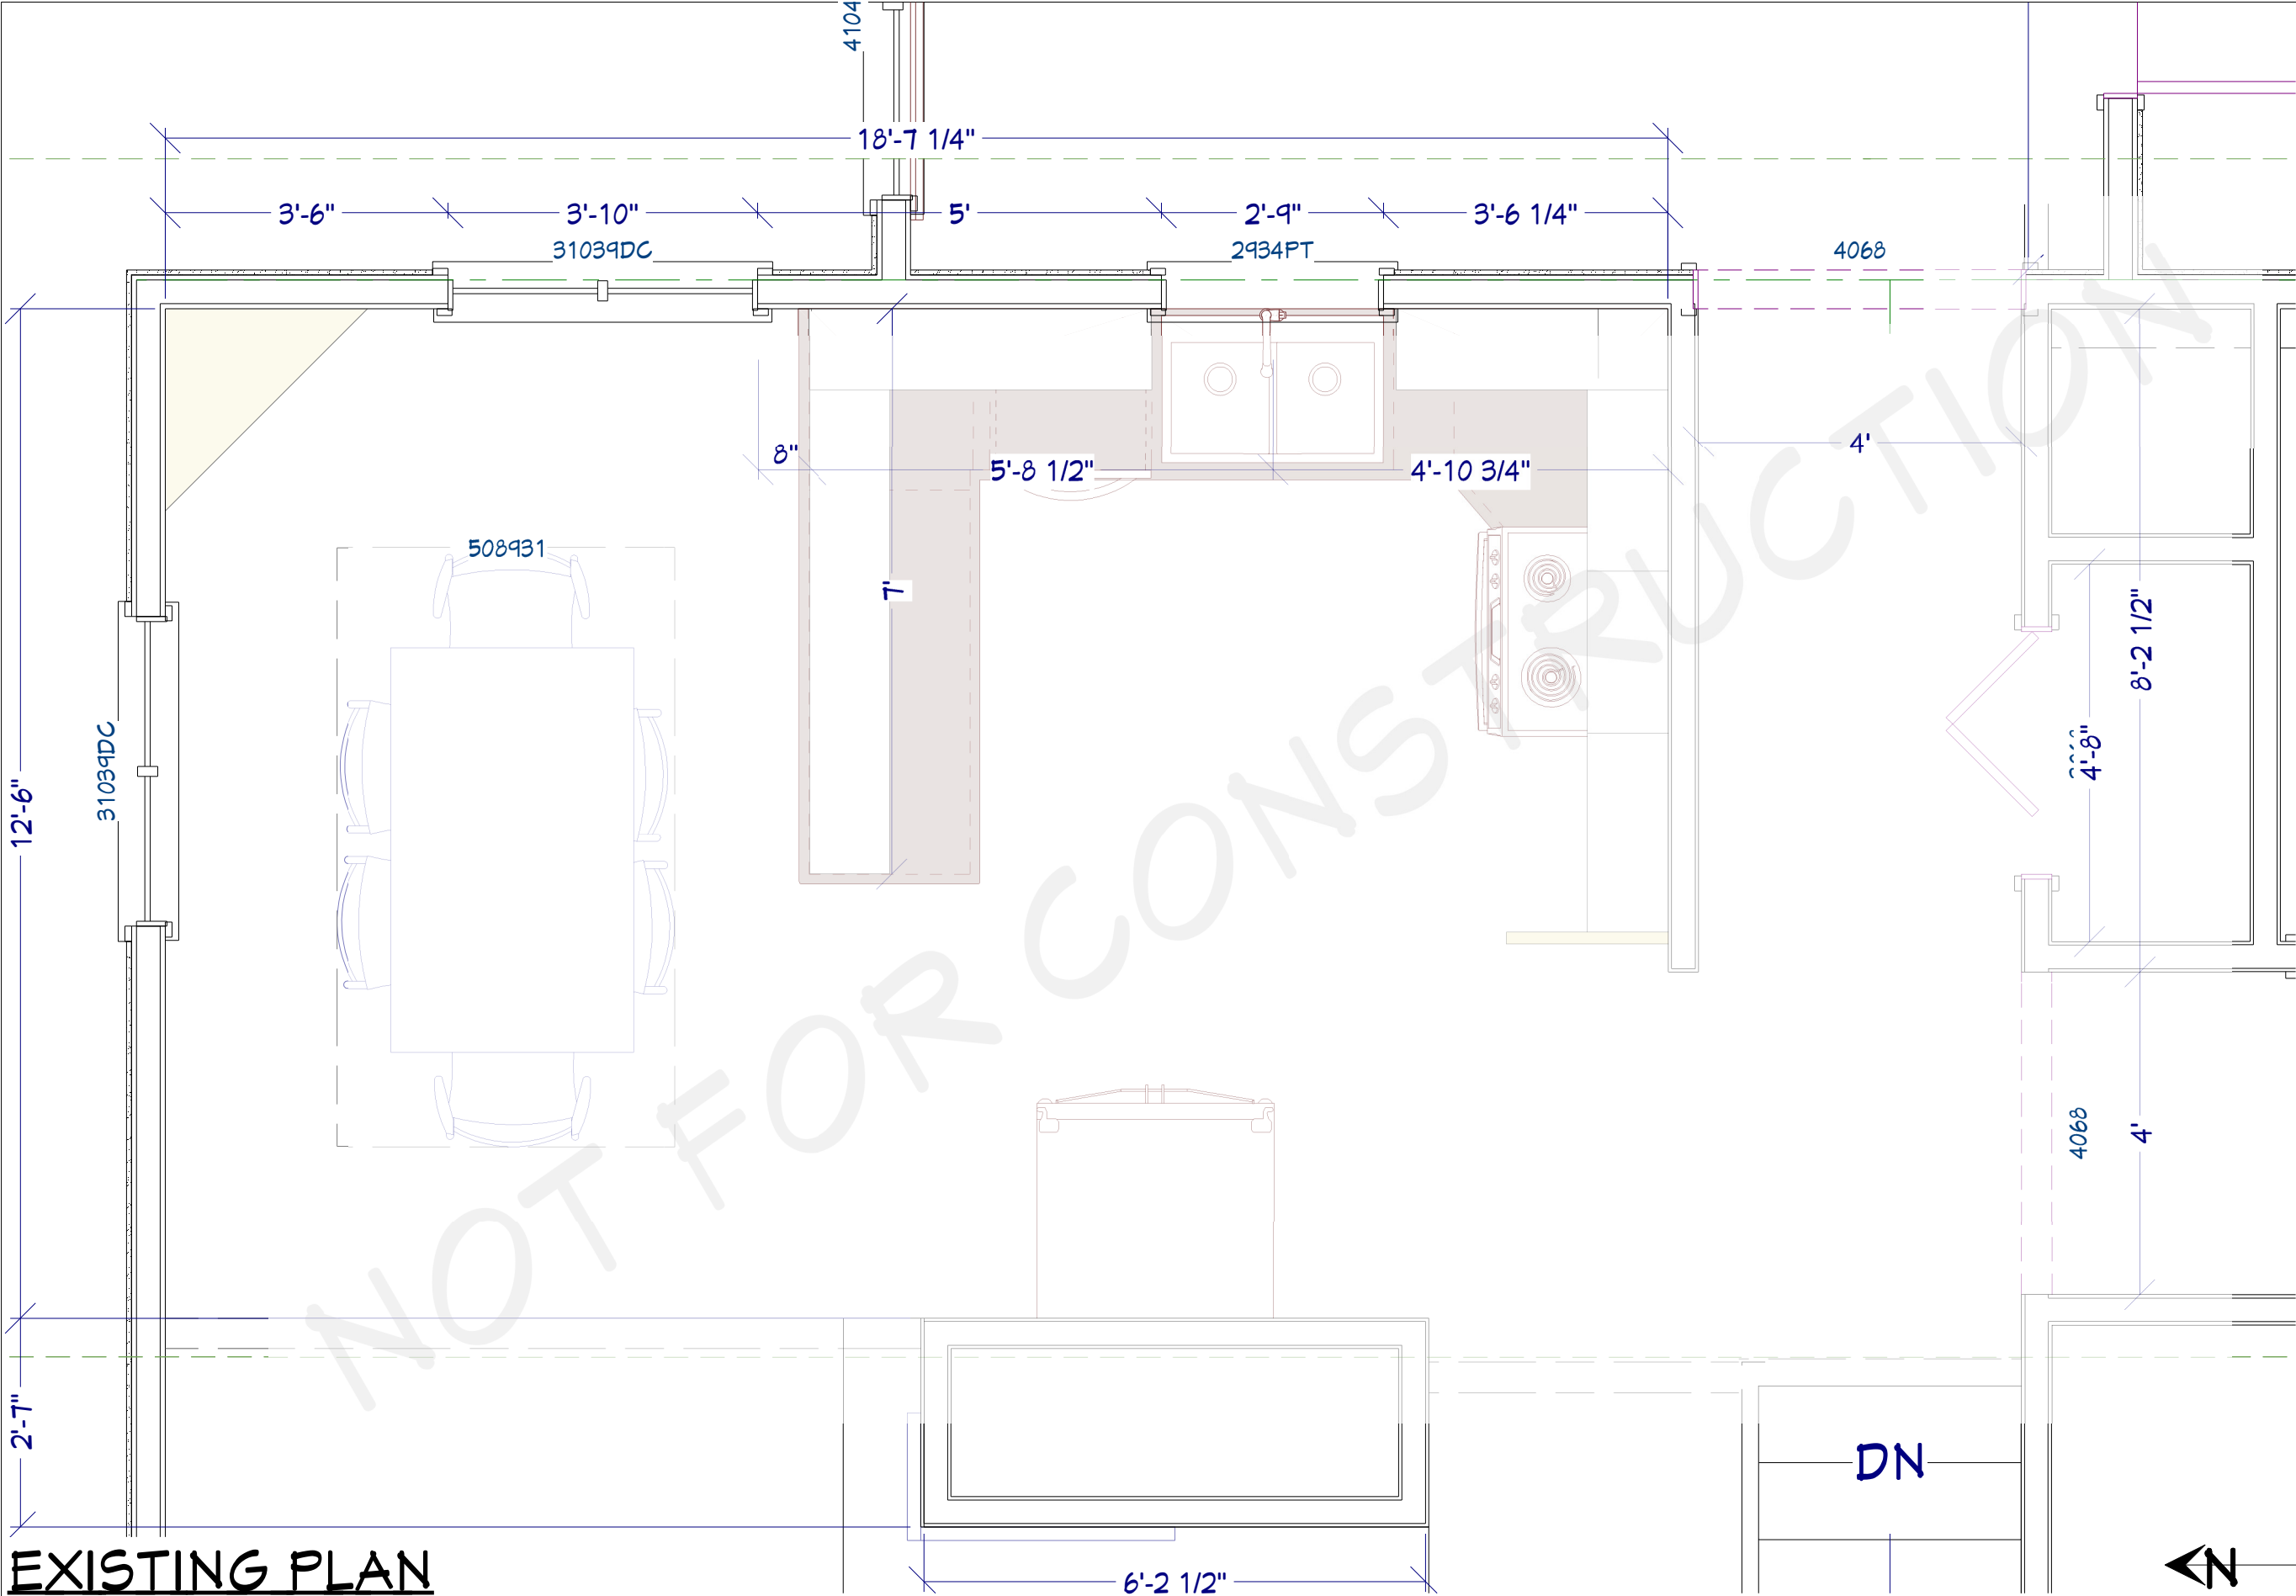

EXISTING PLAN

SCALE: 1/2" = 1'-0"

DATE: 10/26/2018

DRAWN BY: EMILY B.

REVISION DATES:

REV 1: --/--/--

Owner:

CONTRACTOR
LICENSE:

MN B005657


Phone: 612-784-8504

Fax: 612-784-8528



2710 E 33rd St
Minneapolis, Minnesota 55406

PAGE 2

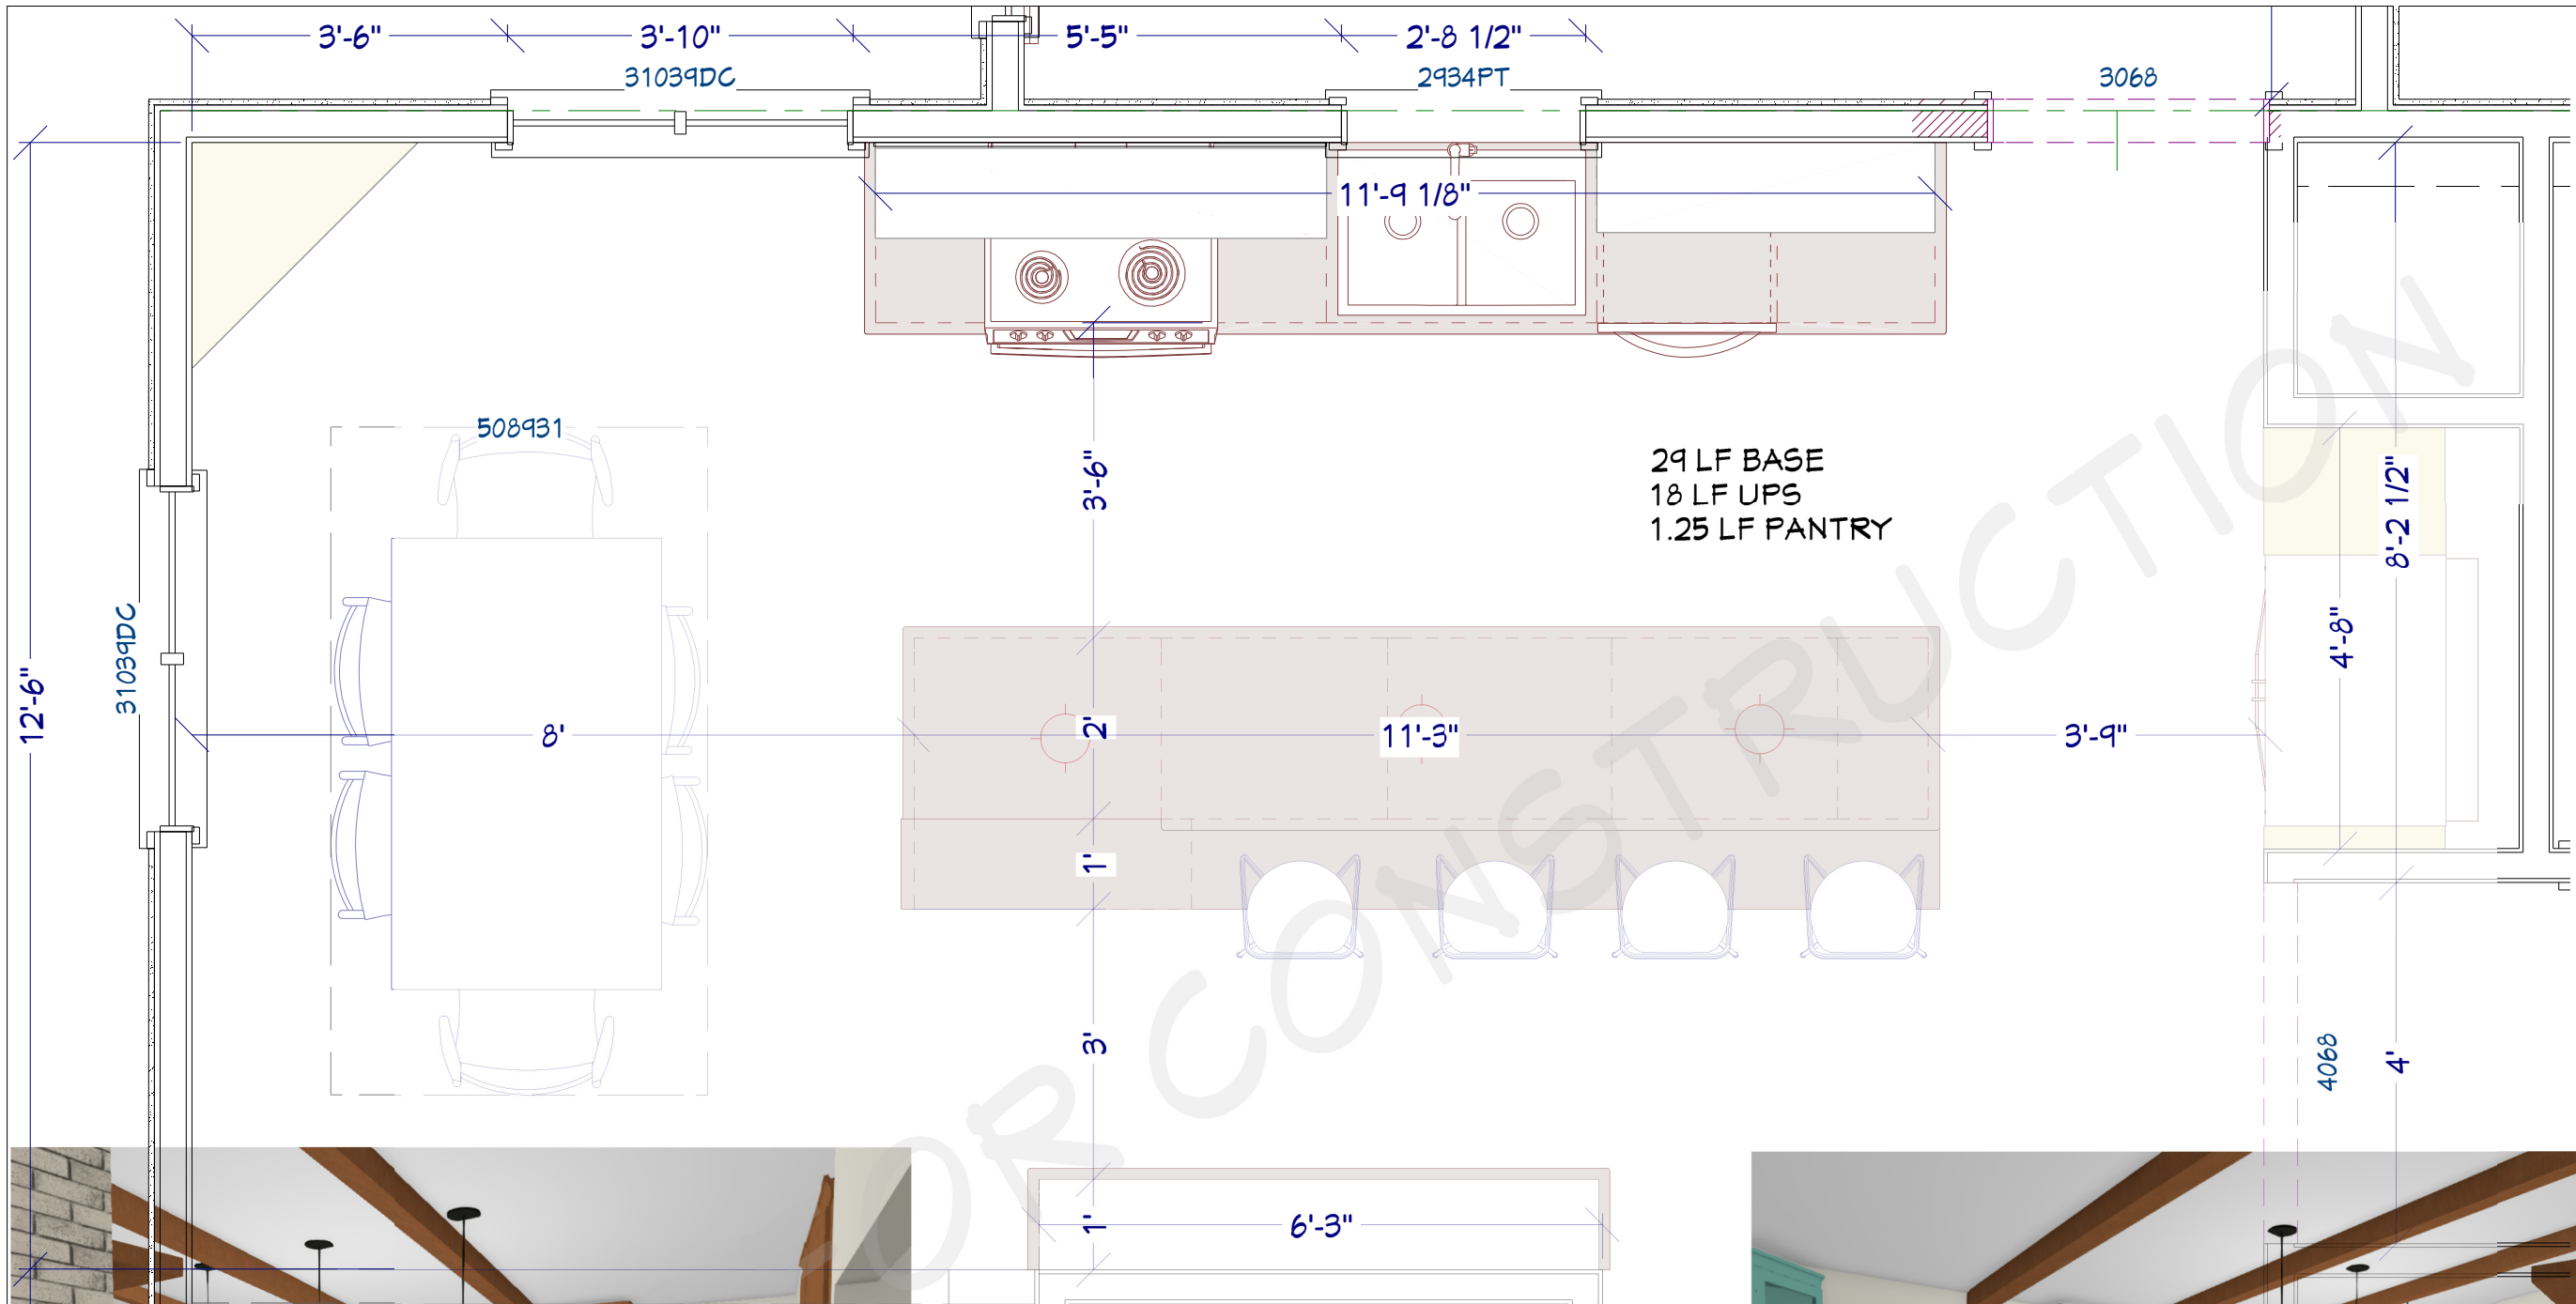

PROPOSED A

SCALE: 1/2" = 1'-0"



DATE: 10/26/2018

DRAWN BY: EMILY B.

REVISION DATES:

REV 1: --/--/--

Owner:

CONTRACTOR
LICENSE:


MN B005657

Phone: 612-784-8504

Fax: 612-784-8528

Castle
Building & Remodeling
2710 E 33rd St
Minneapolis, Minnesota 55406

PAGE 3

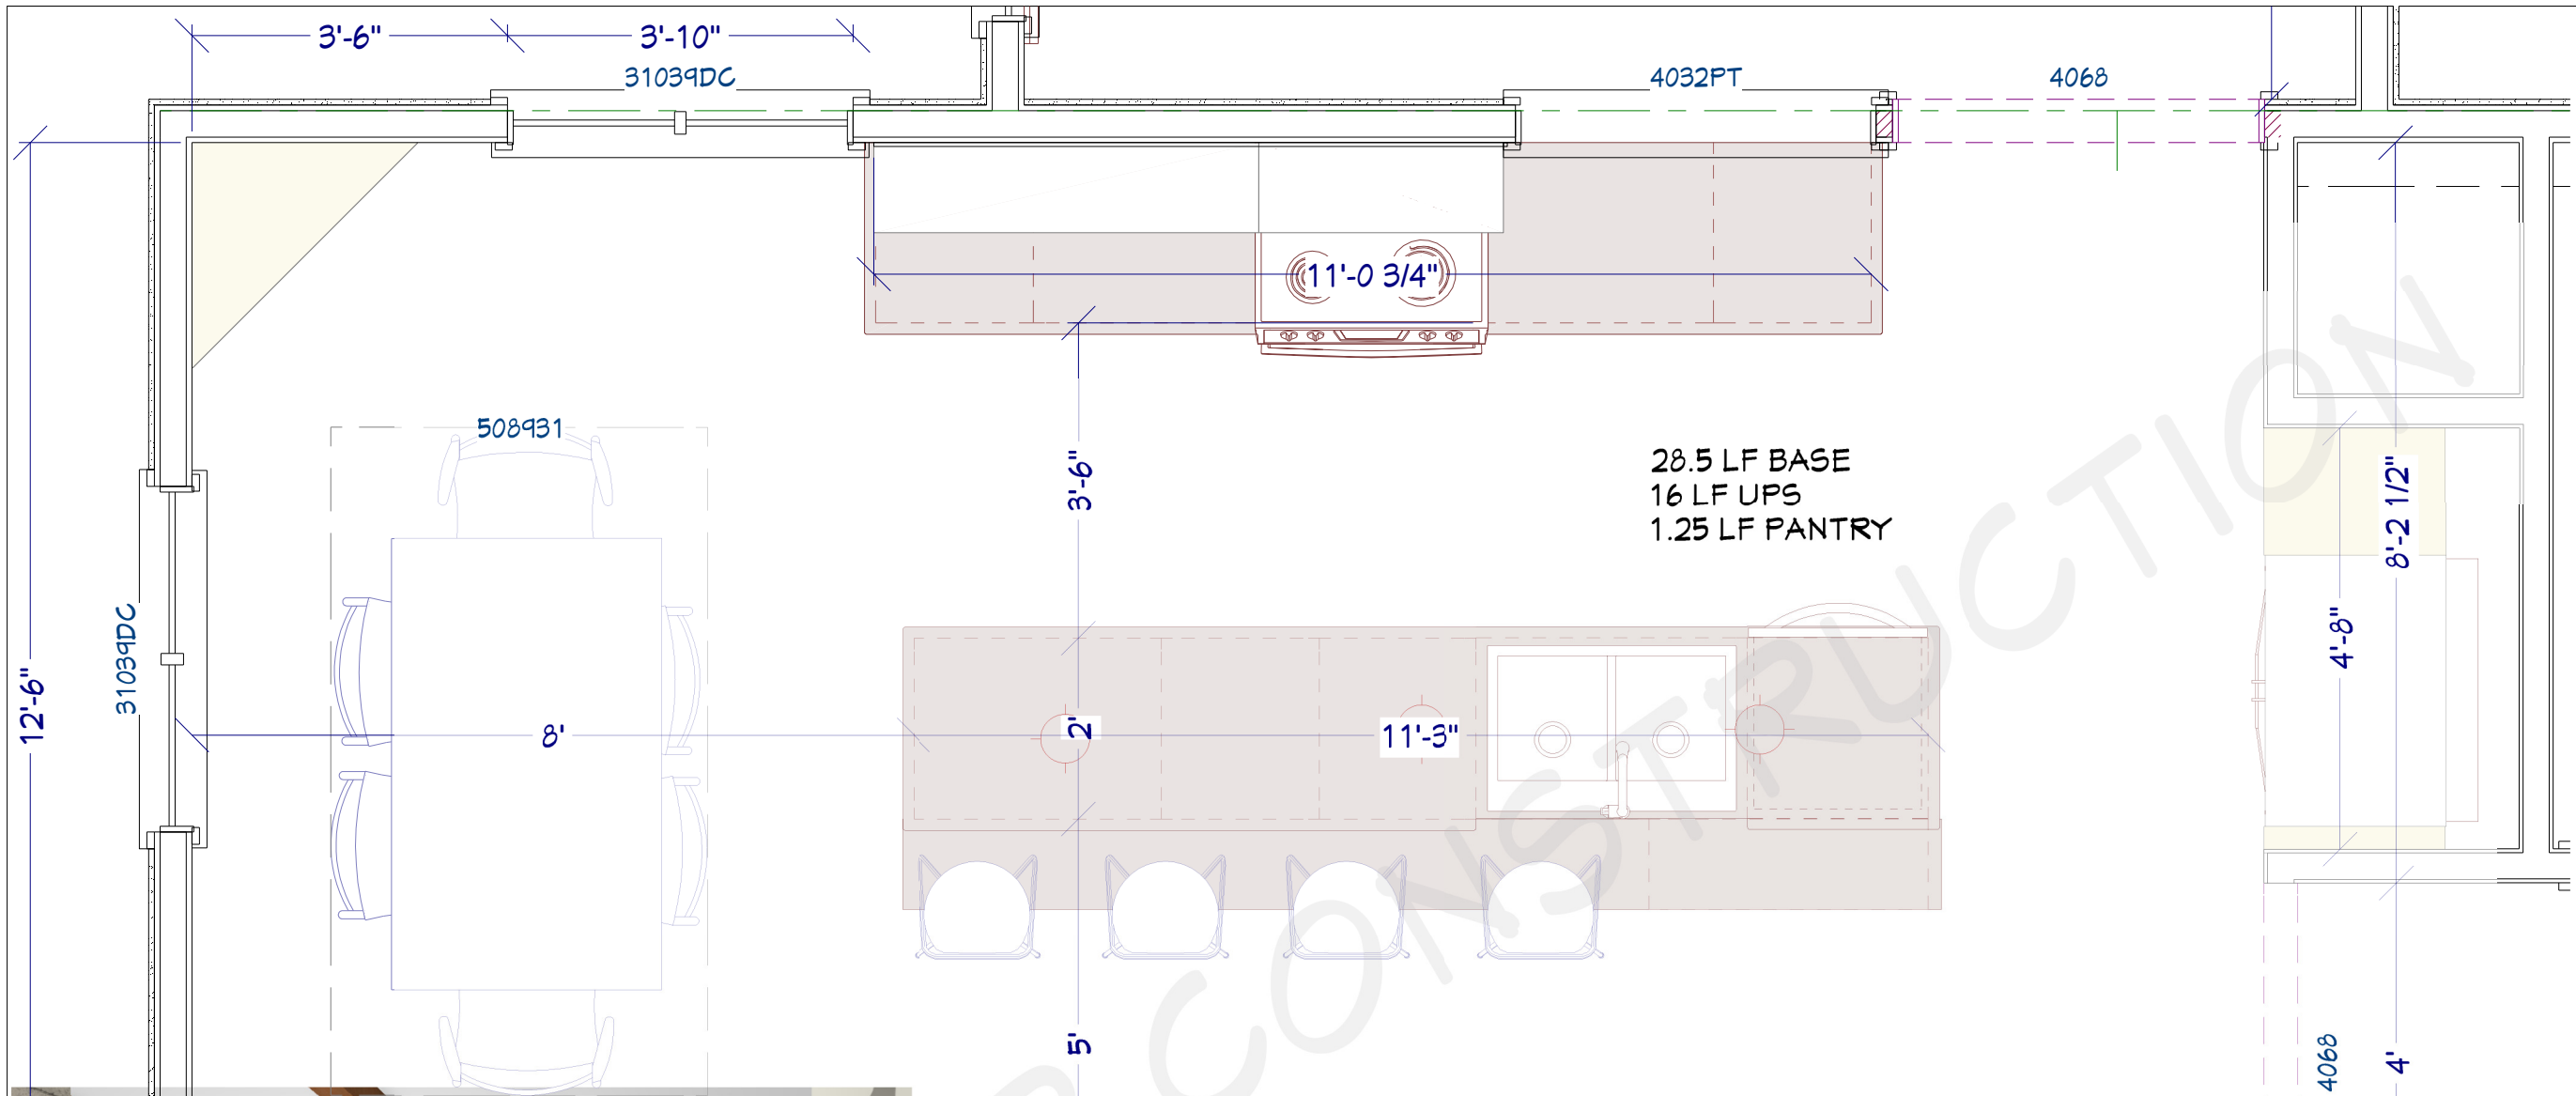

PROPOSED B

SCALE: 1/2" = 1'-0"



DATE: 10/26/2018

DRAWN BY: EMILY B.

REVISION DATES:

REV 1: --/--/--

Owner:

CONTRACTOR
LICENSE:

MN B005657


Phone: 612-784-8504

Fax: 612-784-8528

Castle
Building & Remodeling

2710 E 33rd St
Minneapolis, Minnesota 55406

PAGE 4

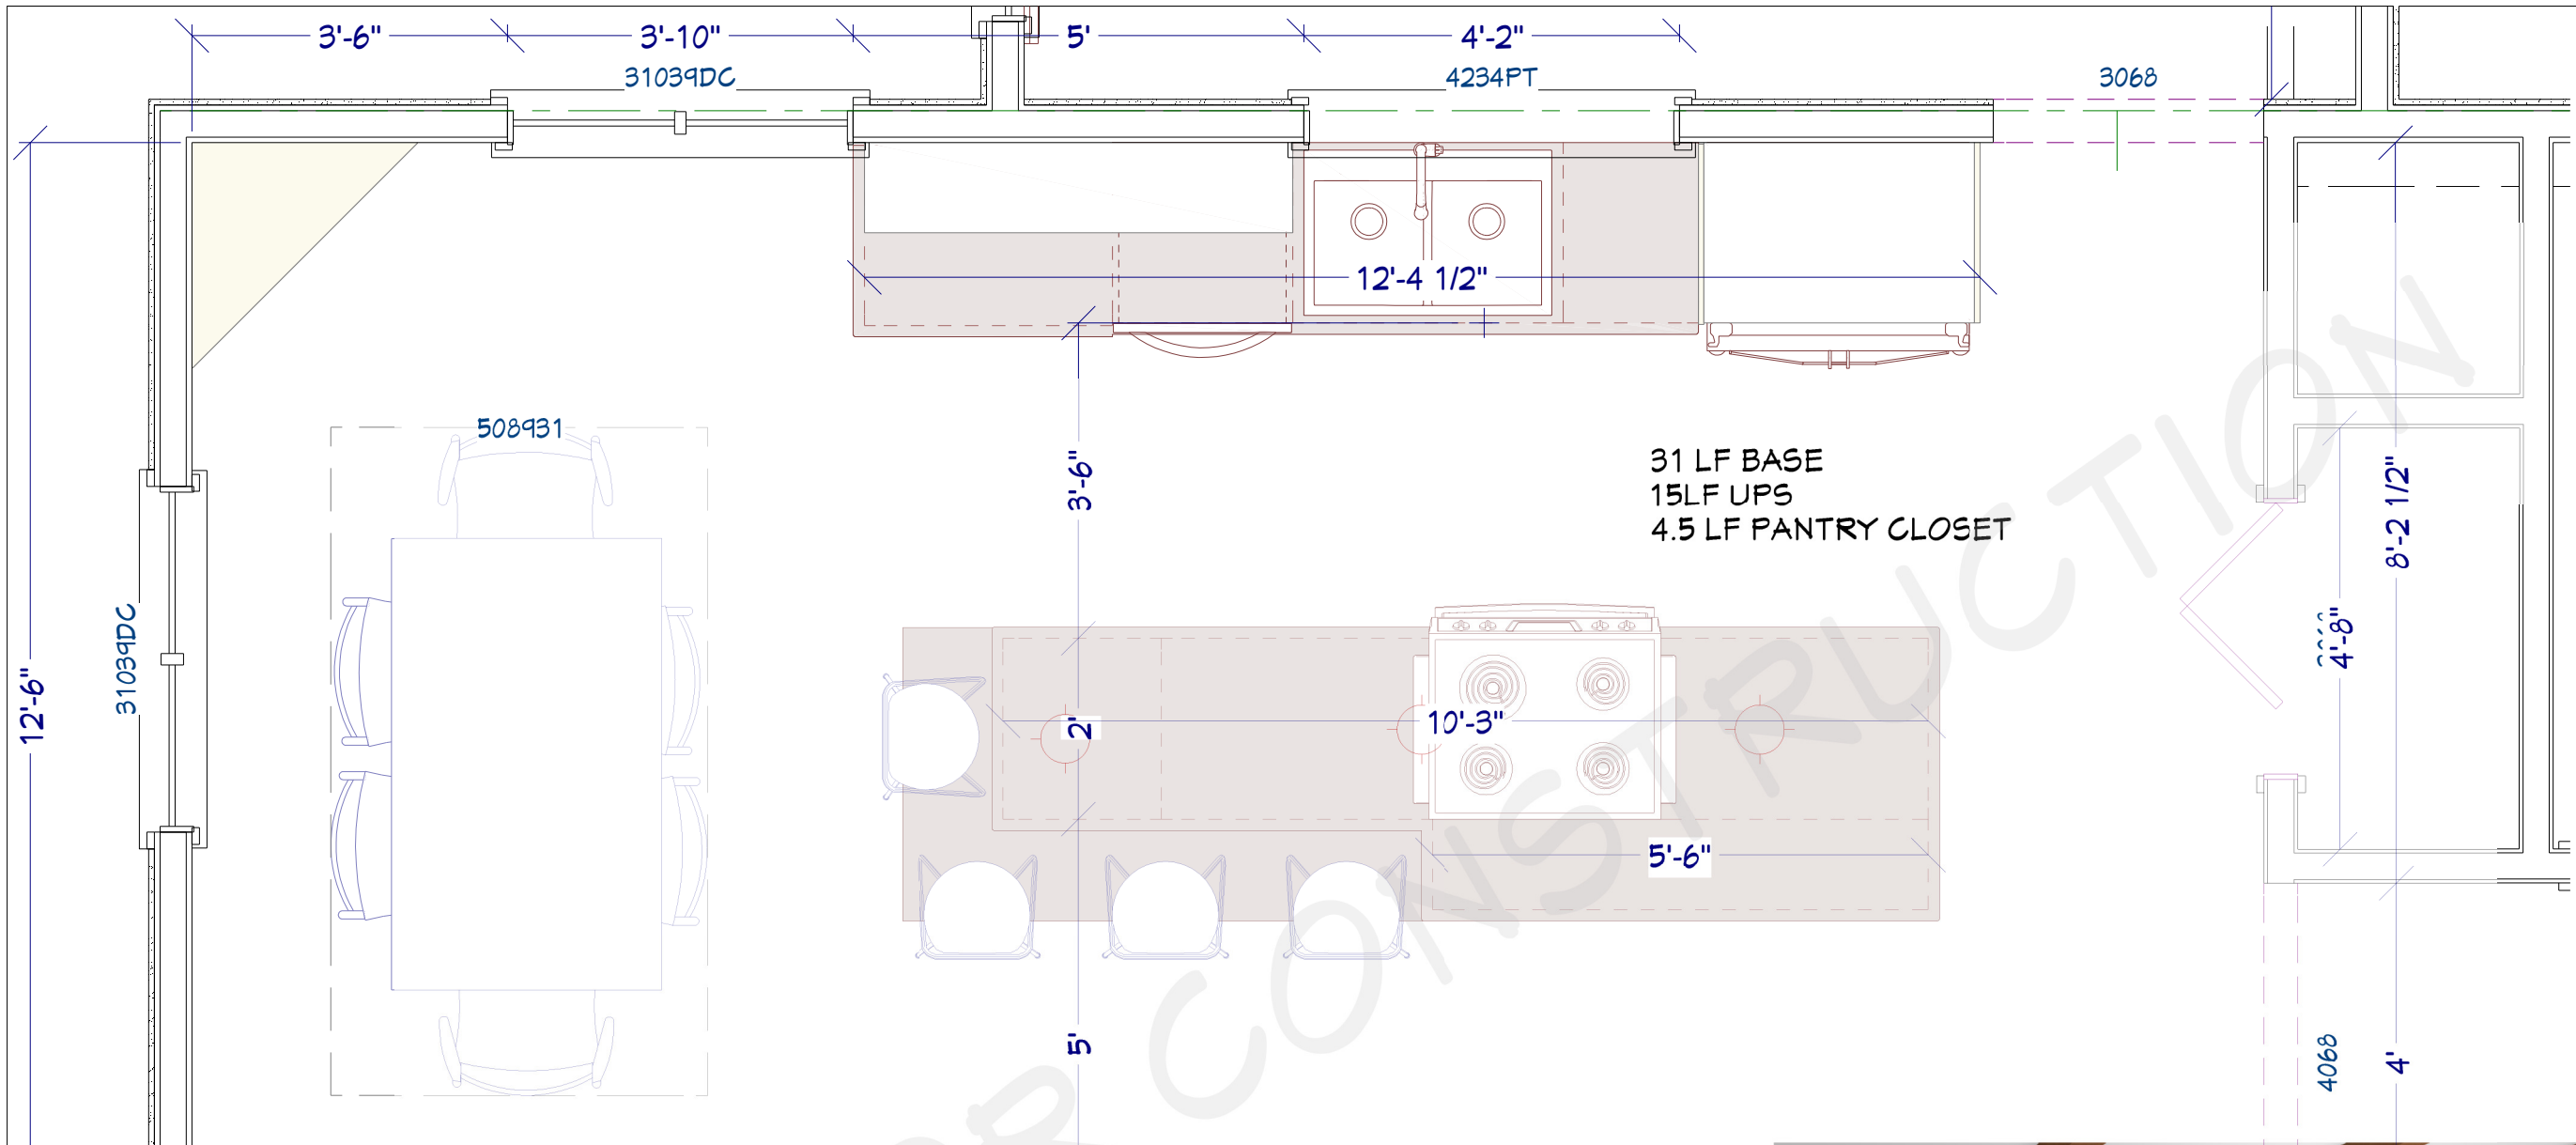

PROPOSED C

SCALE: 1/2" = 1'-0"



DATE: 10/26/2018

DRAWN BY: EMILY B.

REVISION DATES:

REV 1: --/--/--

Owner:

CONTRACTOR
LICENSE:


MN B005657

Phone: 612-784-8504

Fax: 612-784-8528

Castle
Building & Remodeling
2710 E 33rd St
Minneapolis, Minnesota 55406

PAGE 5

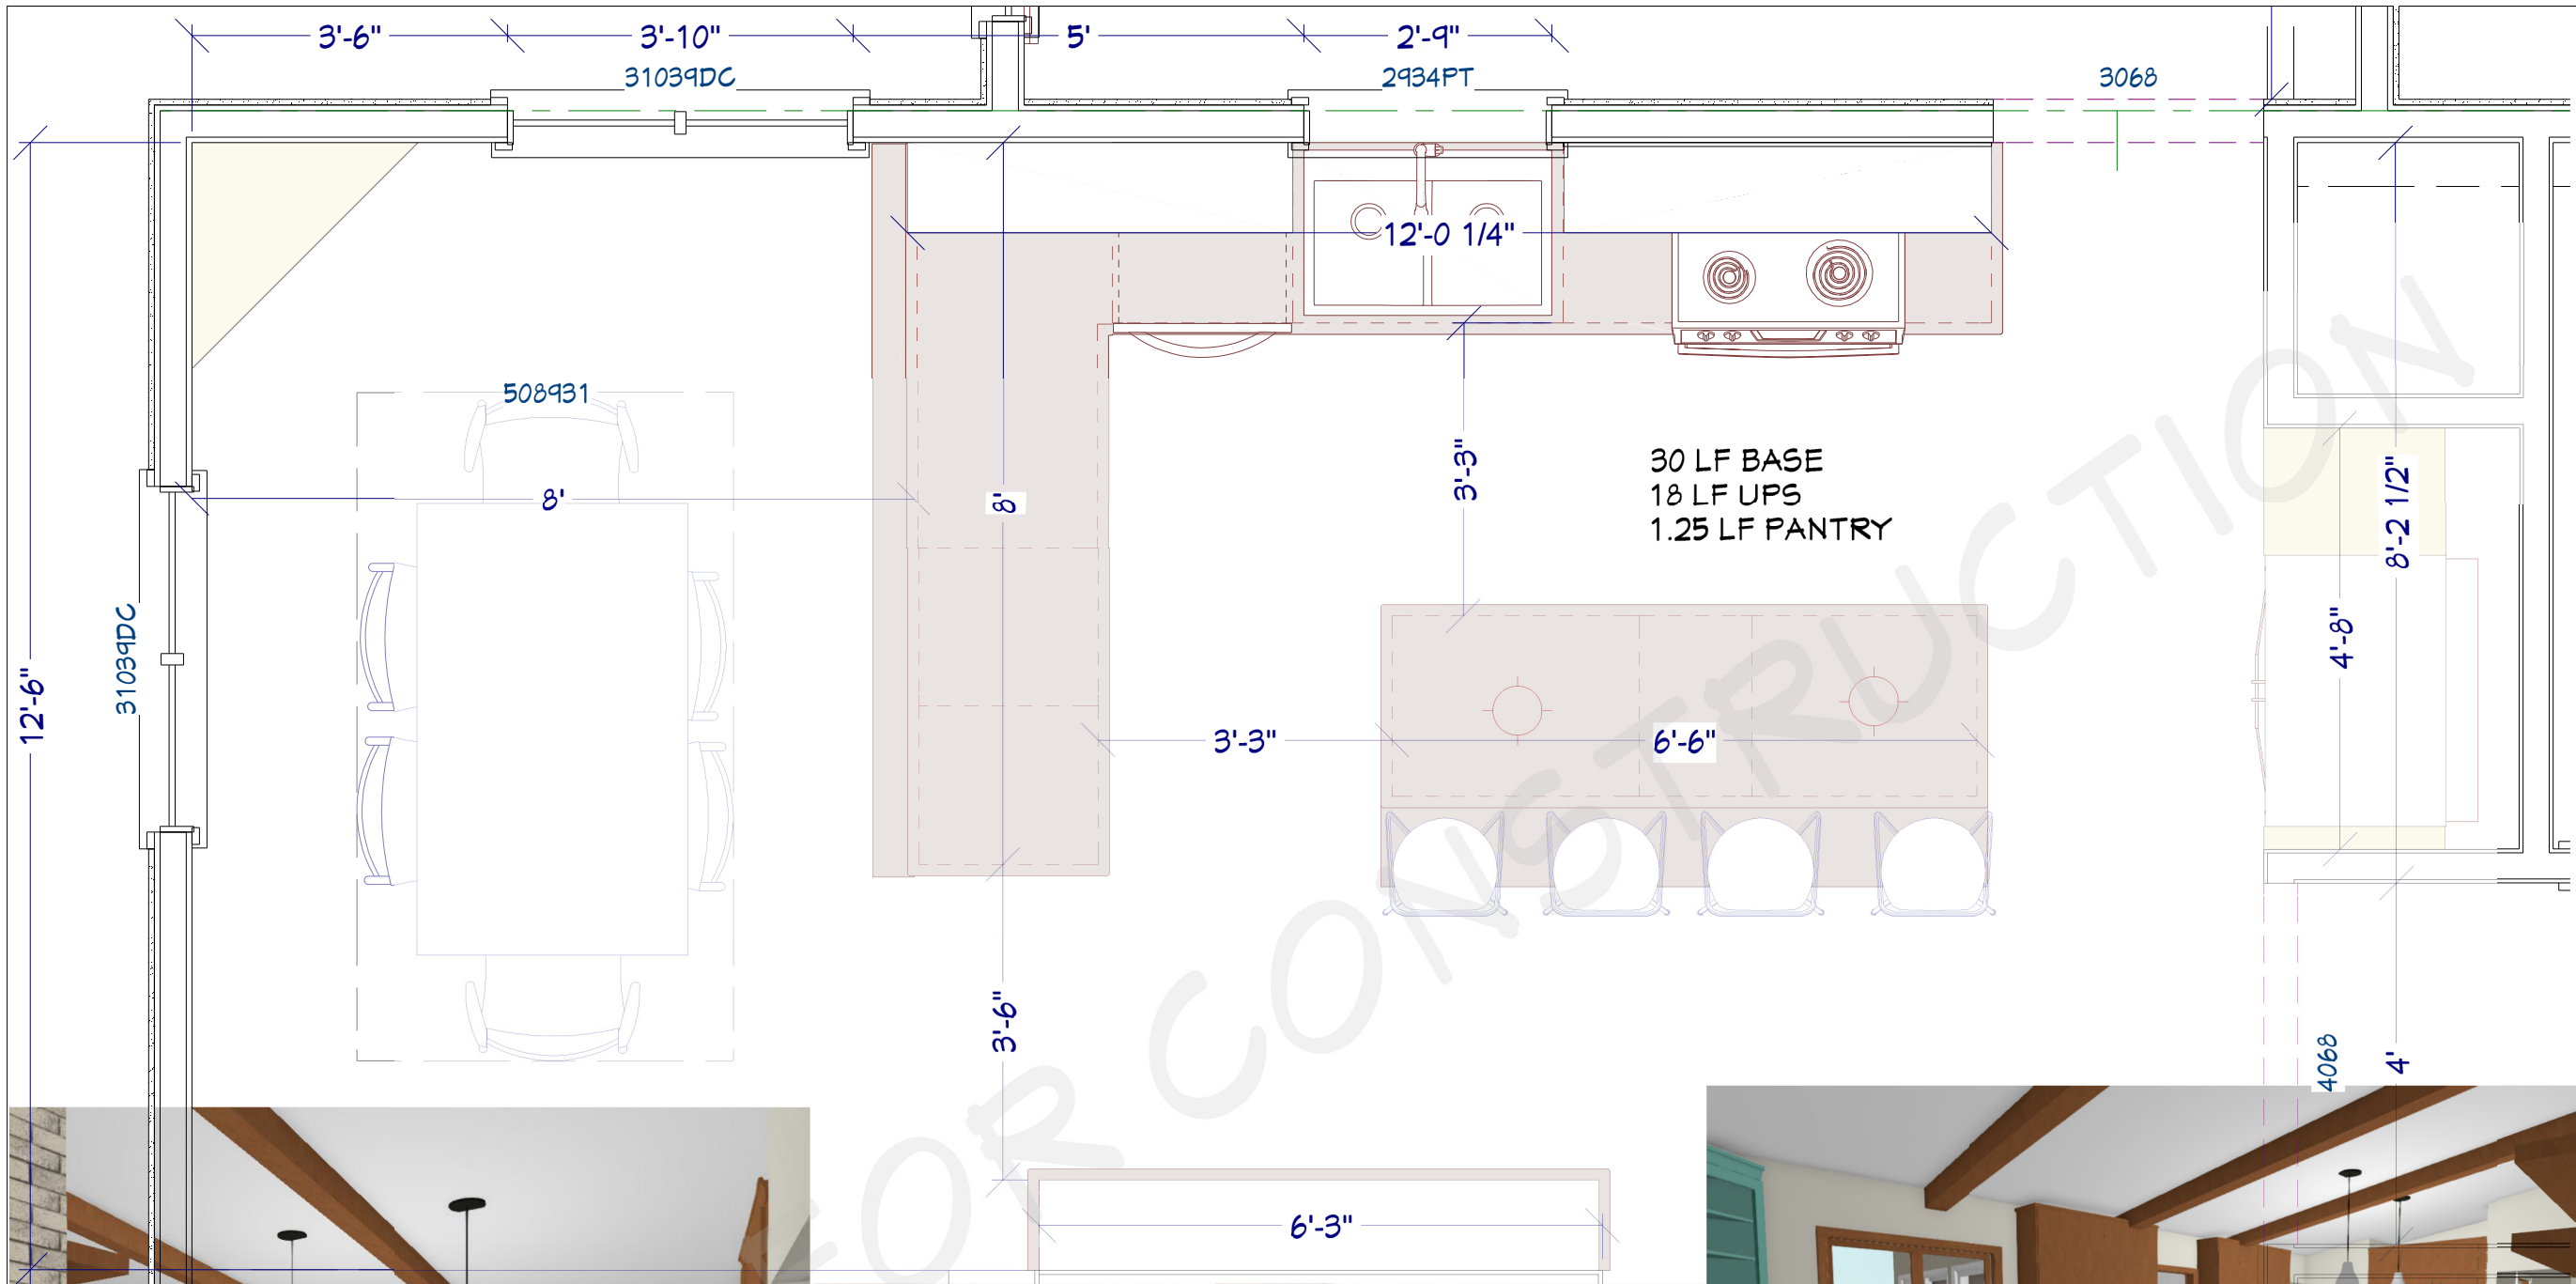

PROPOSED D

SCALE: 1/2" = 1'-0"



DATE: 10/26/2018

DRAWN BY: EMILY B.

REVISION DATES:

REV 1: --/--/--

Owner:

CONTRACTOR
LICENSE:

MN B005657

Phone: 612-784-8504

Fax: 612-784-8528

Castle
Building & Remodeling
2710 E 33rd St
Minneapolis, Minnesota 55406

PAGE 6

Northwood
CO., INC.
"Standing on
our Reputation"
Coleman, WI
Made in the USA

Maple

2nd & Better

ALLISON™ VALUE HARDWARE

